


Figure ES-1
Existing System Capacity Analysis
Current Demand with Inflow and Infiltration
Depth of Flow over Pipe Diameter d/D

City of West Jordan
 Department of Public Works
 Engineering

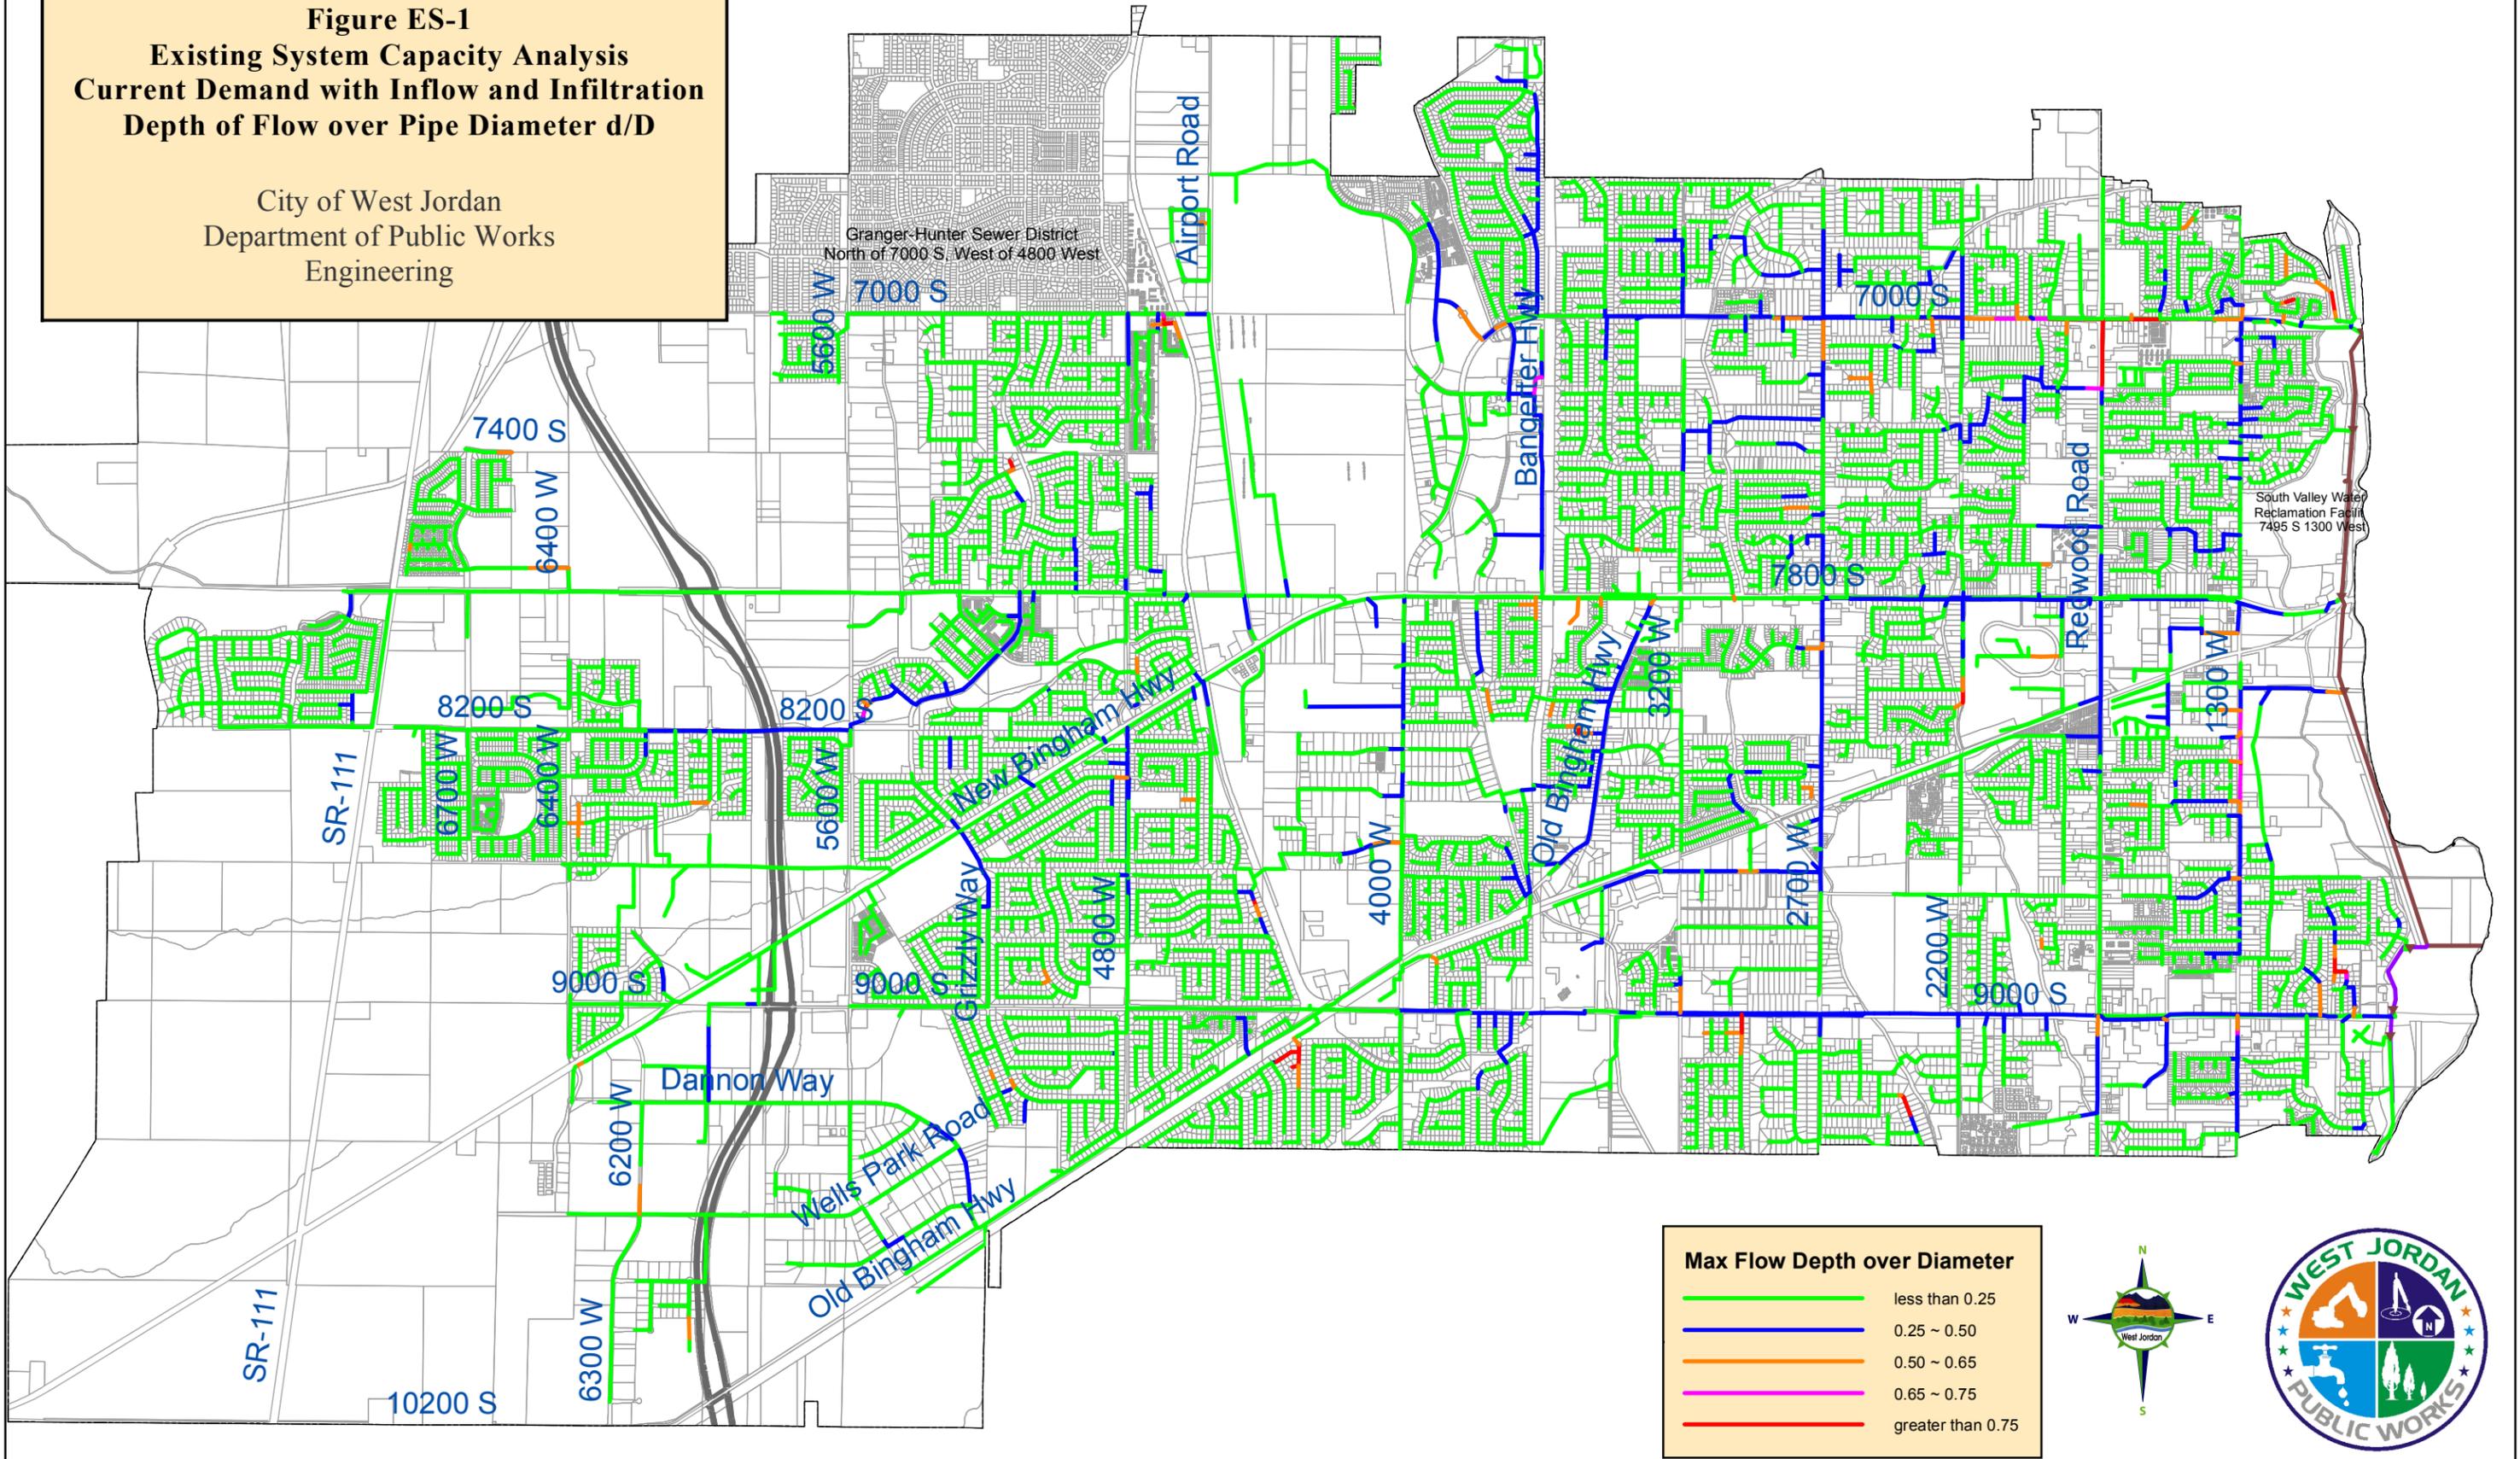

Max Flow Depth over Diameter

	less than 0.25
	0.25 ~ 0.50
	0.50 ~ 0.65
	0.65 ~ 0.75
	greater than 0.75

