



**Figure 2.1**  
**Land Use and Existing**  
**Sanitary Sewer System**  
**City of West Jordan**  
**Department of Public Works-**  
**Engineering**

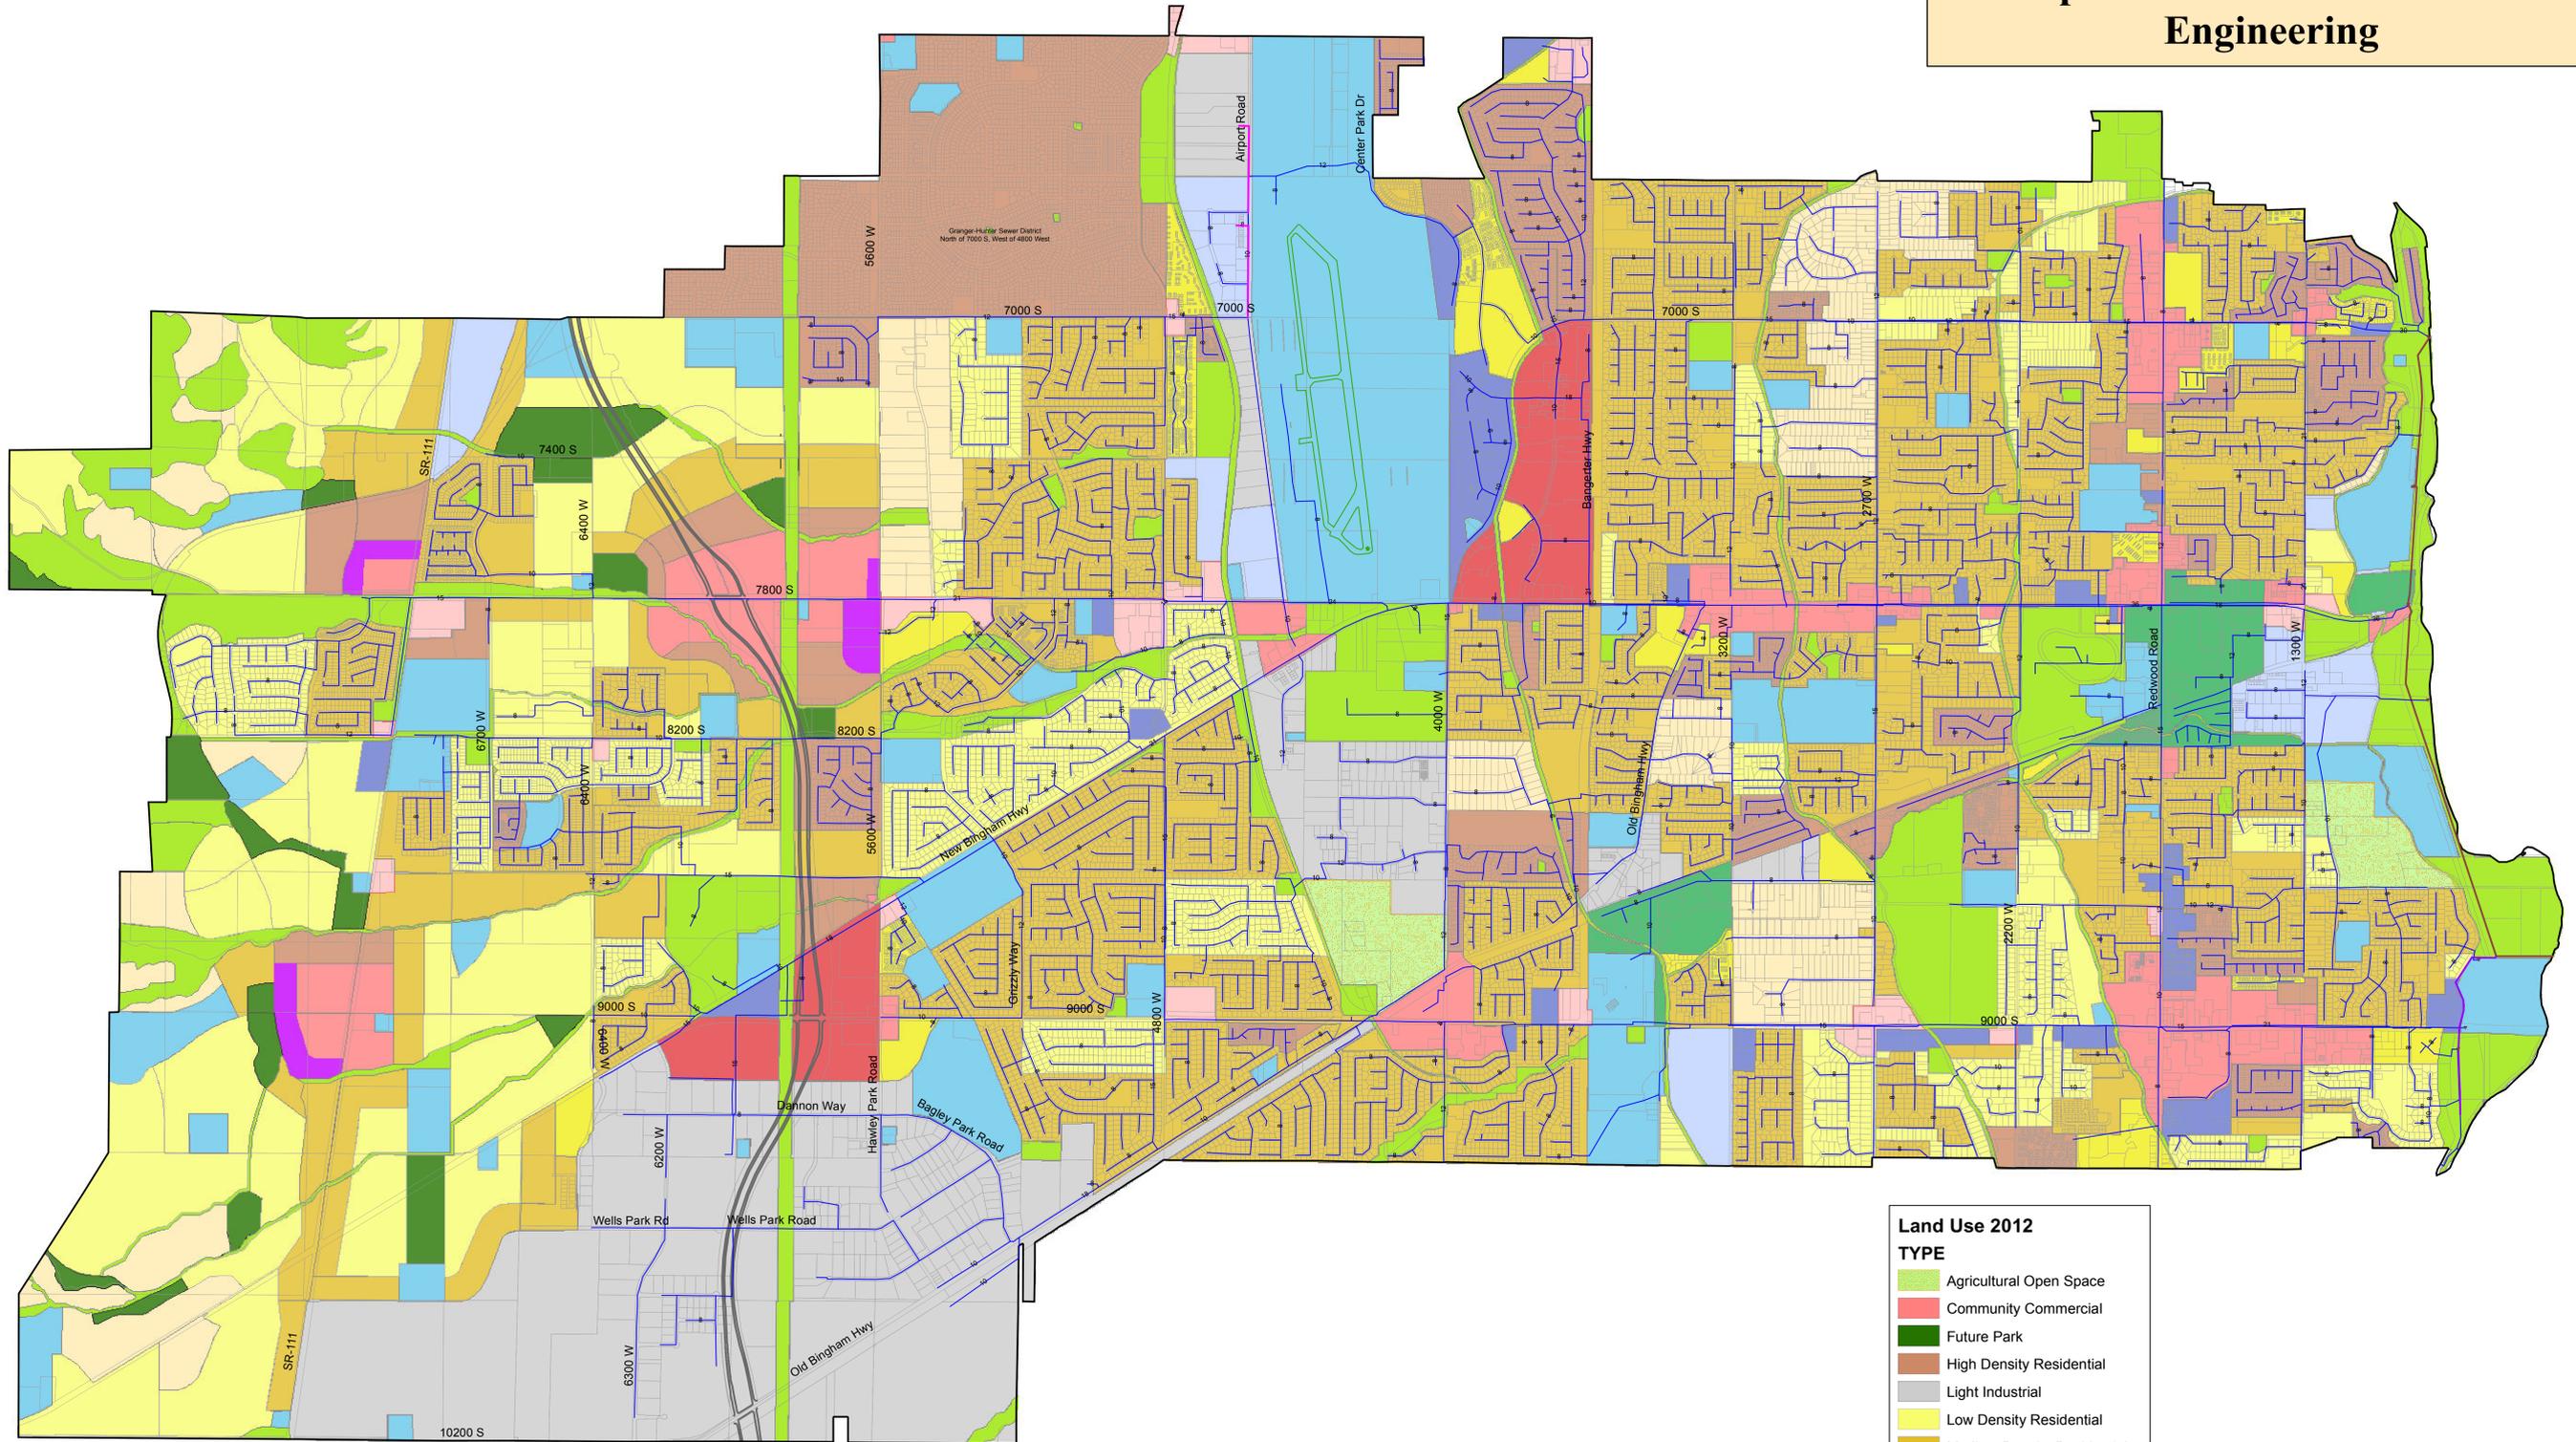

- Land Use 2012**  
**TYPE**
- Agricultural Open Space
  - Community Commercial
  - Future Park
  - High Density Residential
  - Light Industrial
  - Low Density Residential
  - Medium Density Residential
  - Mixed Use
  - Neighborhood Commercial
  - Parks and Open Land
  - Professional Office
  - Public Facilities
  - Regional Commercial
  - Research Park
  - Transit Oriented Development
  - Very High Density Residential
  - Very Low Density Residential

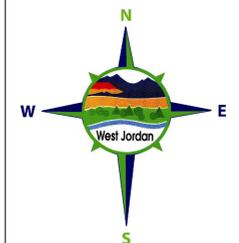

All Locations Approximate  
 Not For Use As Legal Property Description  
 or Engineering Design Purposes  
 Some Items Subject to Change Without Notice